

MURTOTUULI WIND FARM POSIO


Murtotuulen tuulipuiston alueella kelkkaileville huomioksi.

Alla olevan kartan voimalapaikkojen (WTG 1-24) läheisyydessä kelkkailu ja autojen/kuljetuskaluston pysäköinti on kielletty 200 metrin etäisyydellä voimaloista.

Talvisissa olosuhteissa voimaloiden rakenteisiin voi muodostua jäätä, joka voi pudotessaan aiheuttaa vaaraa, joten vähintään 200 metrin varoetäisyys on suositeltava.

Yhteystiedot, Taaleri Energia: Miika Sinettä, puh. 044 3181044

Työmaan käyntiosoite Palojoentie, 97815 Posio

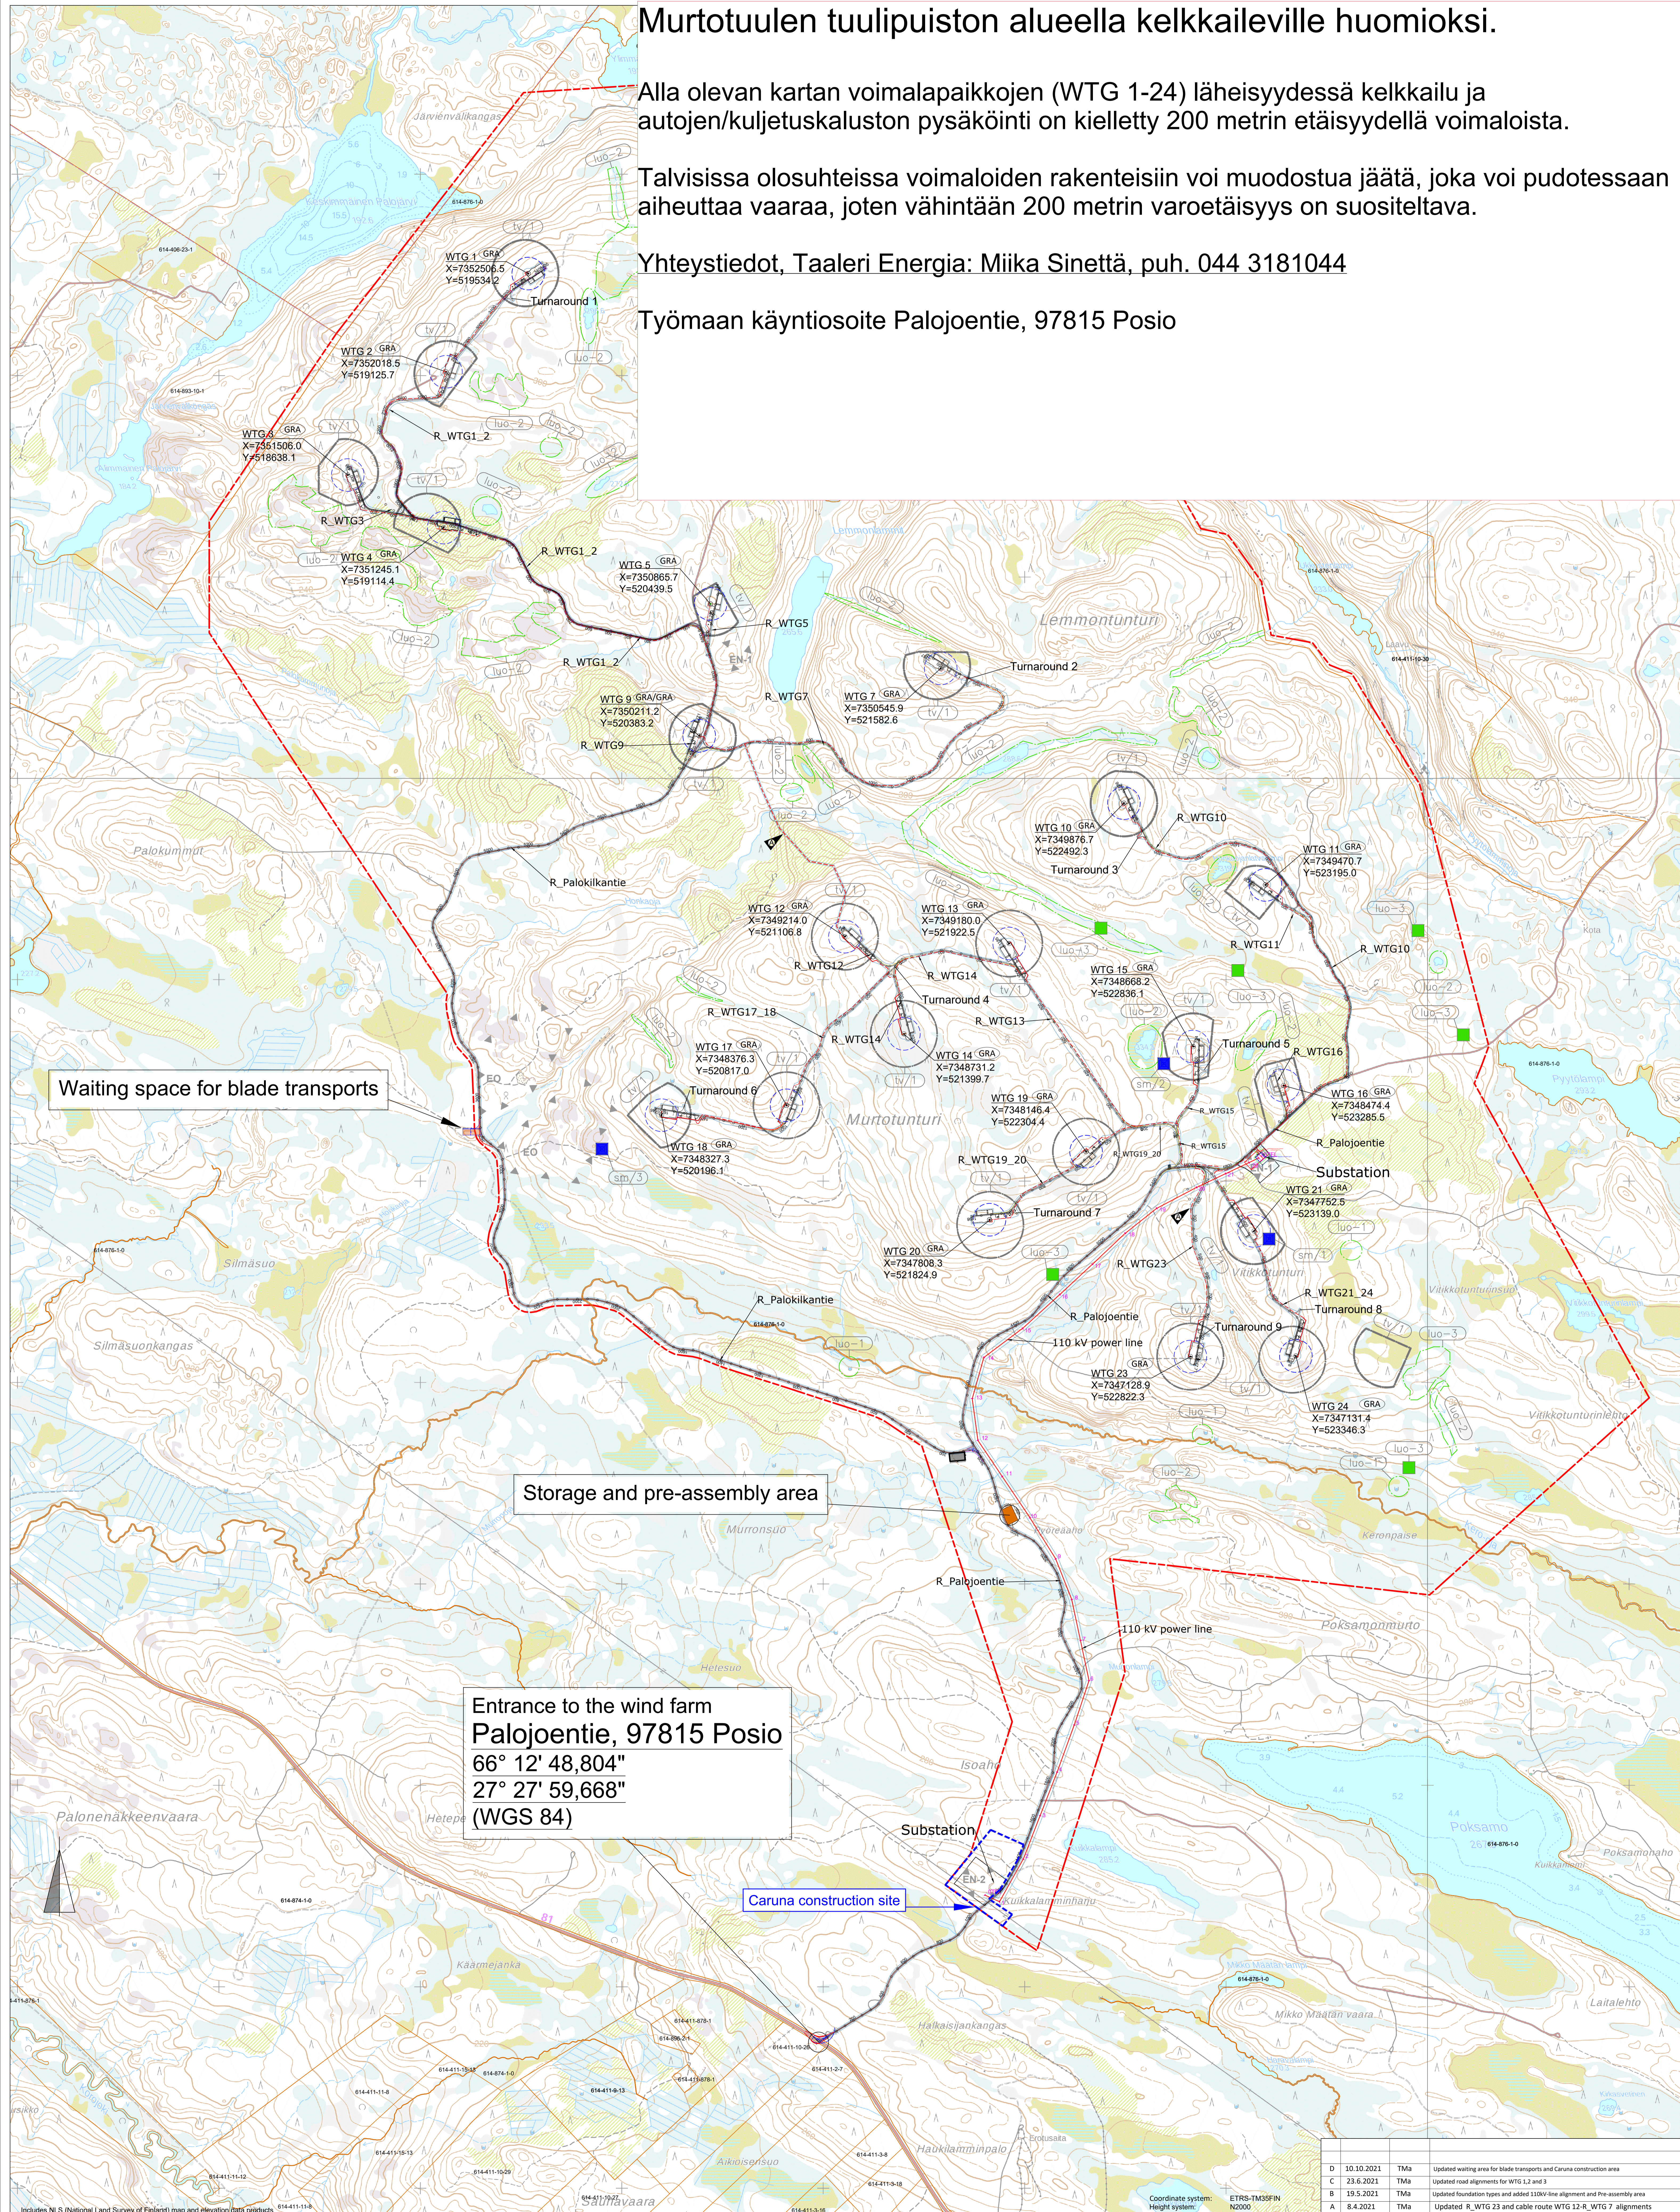

Waiting space for blade transports

Storage and pre-assembly area

Entrance to the wind farm
Palojoentie, 97815 Posio
66° 12' 48,804"
27° 27' 59,668"
(WGS 84)

Caruna construction site

D	10.10.2021	TMa	Updated waiting area for blade transports and Caruna construction area
C	23.6.2021	TMa	Updated road alignments for WTG 1,2 and 3
B	19.5.2021	TMa	Updated foundation types and added 110kV-line alignment and Pre-assembly area
A	8.4.2021	TMa	Updated R_WTG 23 and cable route WTG 12-R_WTG 7 alignments

Coordinate system: ETRS-TM35FIN
Height system: N2000

----- Indicative cable route

	Murtotuuli wind farm	19.02.2021	Revised
	20013	18.02.2021	Revised
	Palojoentie, 927950 Posio	18.02.2021	Revised
	LAYOUT: Deforestation	18.02.2021	Revised